



4 FLANGE FRAME WITH SQUARE HOLE GRATE

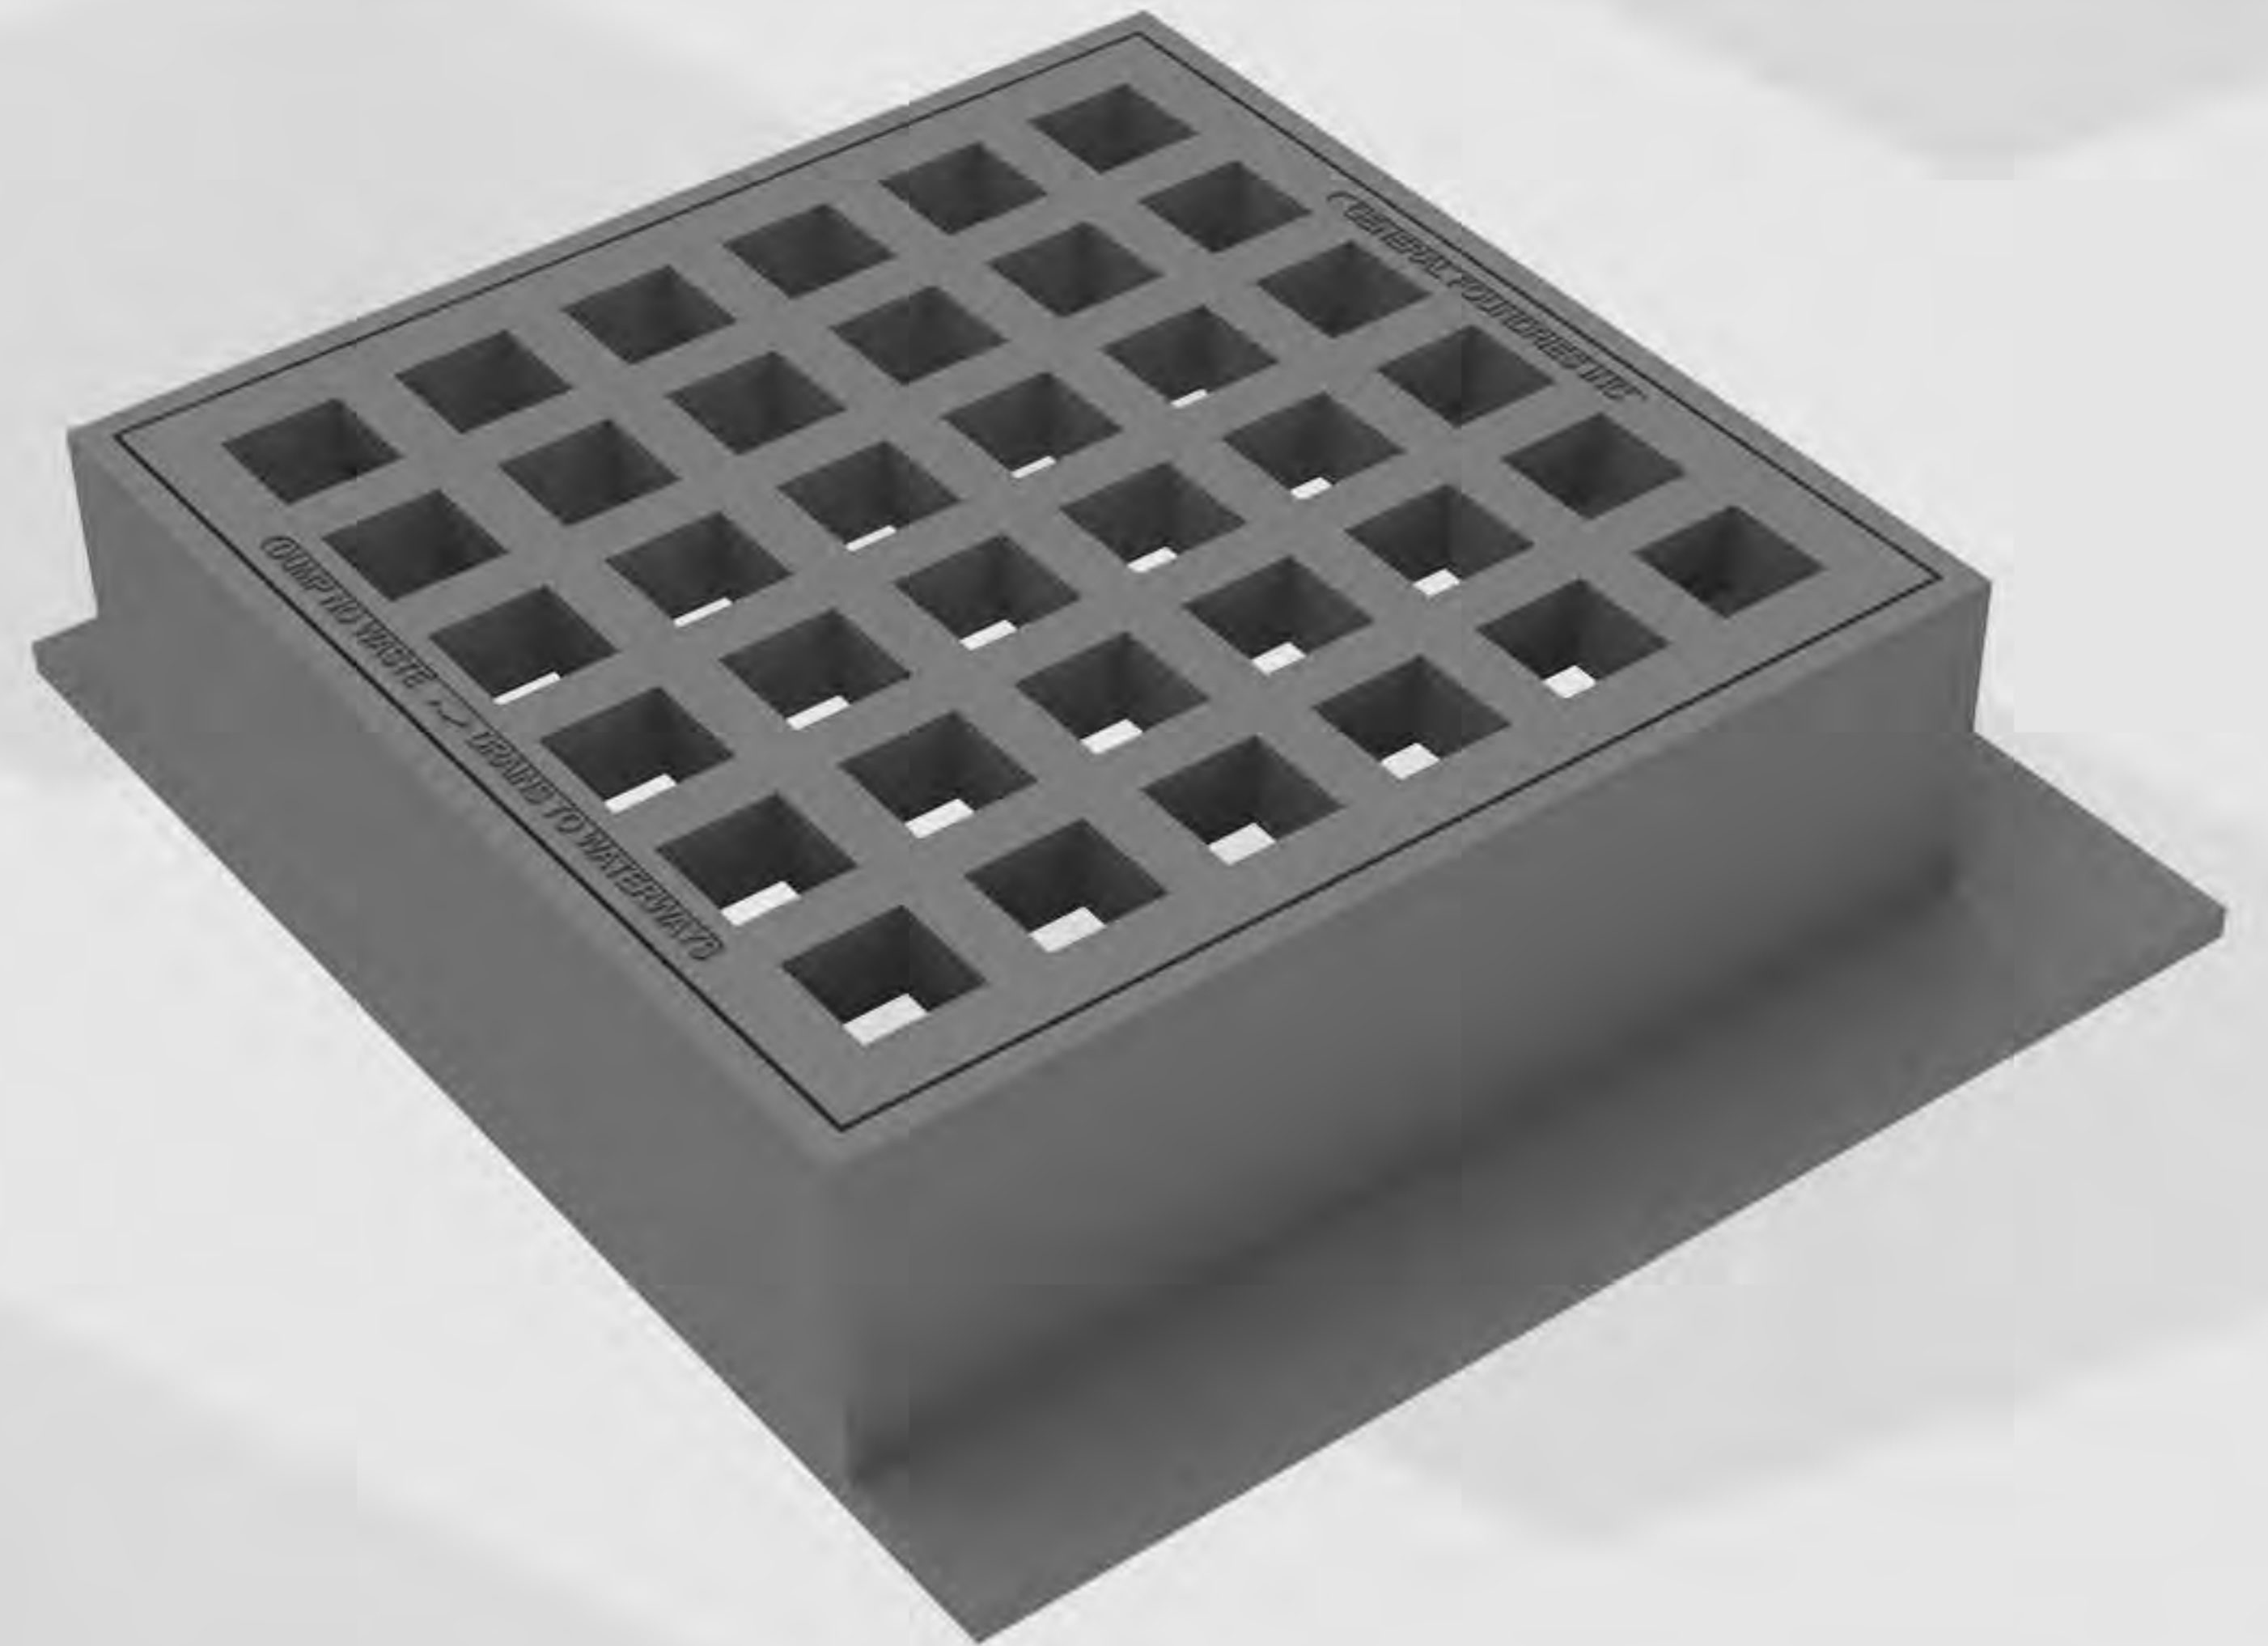

3 FLANGE FRAME WITH SQUARE HOLE GRATE

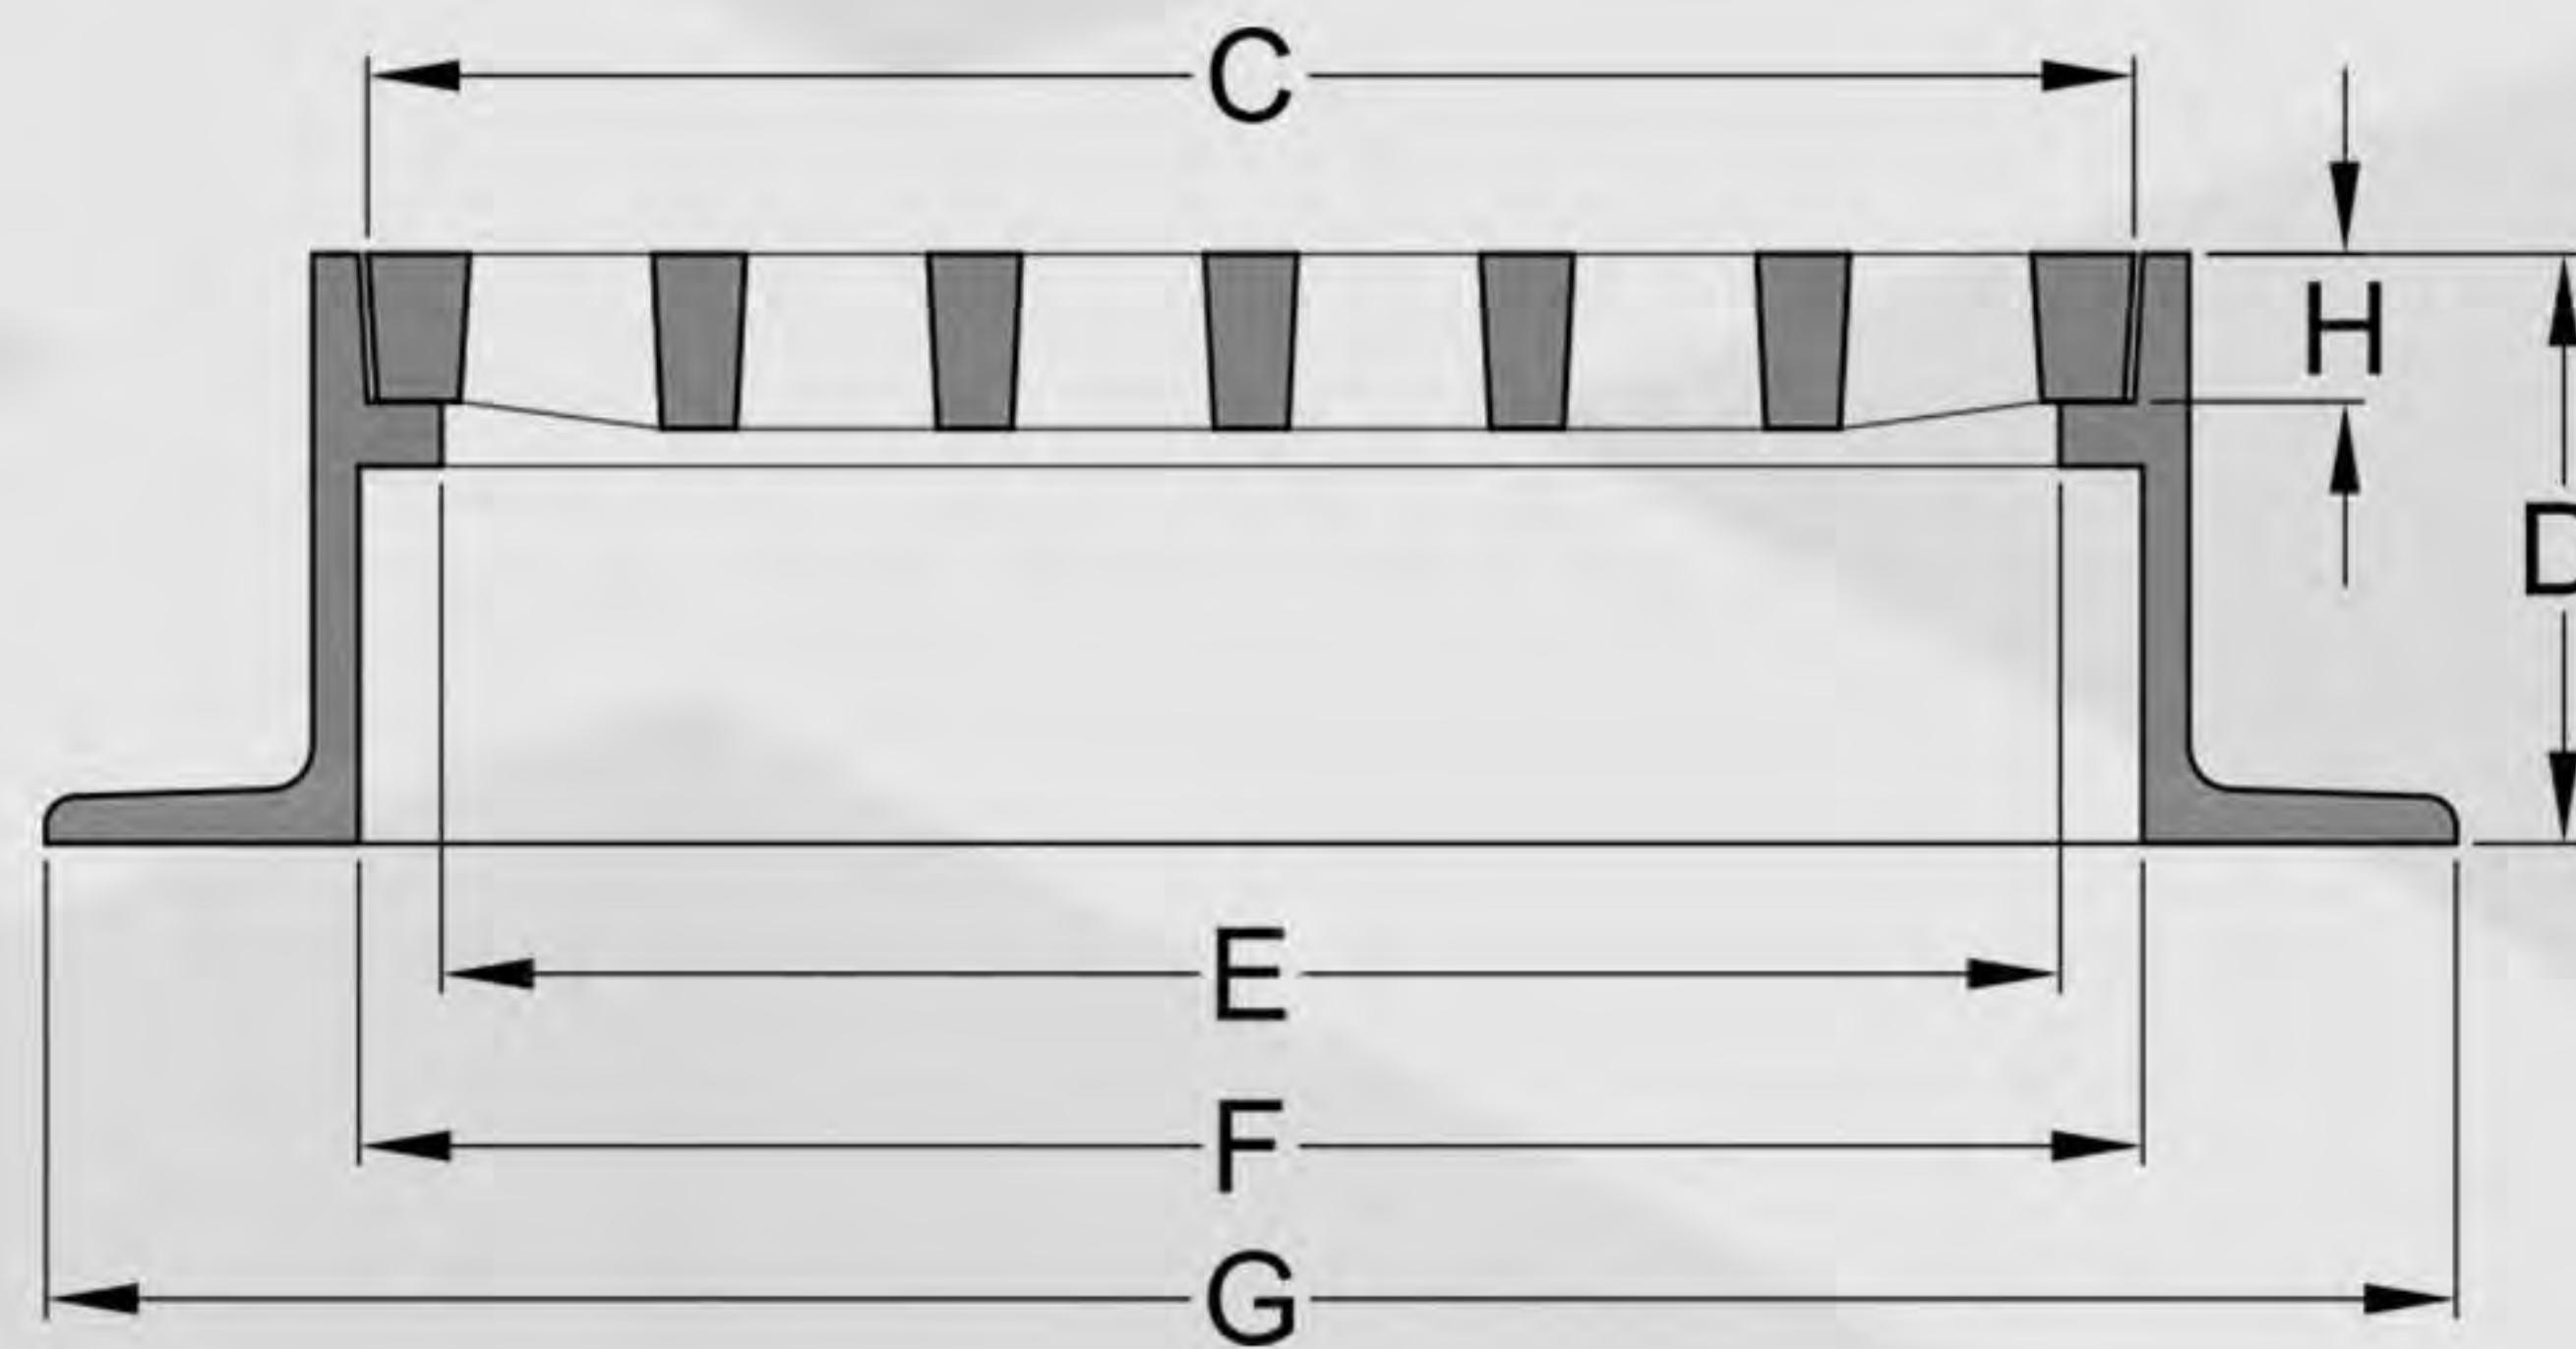

ITEM #	C	D	E	F	G	H	FRAME
22443-SQH	24	4	22	24-1/4	32-3/4 X 29-1/4	2	3-FLANGE
22444-SQH	24	4	22	24-1/4	32-3/4 X 32-3/4	2	4-FLANGE
22463-SQH	24	6	22	24-1/4	32-3/4 X 29-1/4	2	3-FLANGE
22464-SQH	24	6	22	24-1/4	32-3/4 X 32-3/4	2	4-FLANGE
22483-SQH	24	8	22	24-1/4	32-3/4 X 29-1/4	2	3-FLANGE
22484-SQH	24	8	22	24-1/4	32-3/4 X 32-3/4	2	4-FLANGE

NOTES:

1. All above dimensions are approximate and in inches.
2. Rating: Heavy Duty - Suitable for AASHTO H-20-44 and HS-20-44 highway loading.
3. Material: Gray Iron conforming to ASTM A48 / A48M-03, Class 30B.
Please specify if required in Class 35B or Ductile Iron.



36 Hudson Rd
Sudbury MA 01776



800-225-4616
www.tisales.com

